



Forsyth County Procurement

Greg Bridges, Procurement Agent III

October 27, 2020

ADDENDUM #1

Quote No. 20-154-1620

For: Providing all materials, equipment, and labor for Temporary Courtroom Build Out at the Forsyth County Courthouse (10 East Courthouse Square Cumming, GA 30040)

This addendum supersedes and supplements all portions of the bidding documents and becomes part of the contract documents for the above-referenced project.

Where any item called for in the specifications or indicated on the drawings is supplemented hereby, the original requirements shall remain in effect.

Where any original item is amended, voided or superseded hereby, the provision of such item not so specifically amended, voided or superseded shall remain in effect.

Clarification on Bidder Questions:

- 1. Q: On the Architectural page that was provided it references an A-1.02 but I can't find it. Was that distributed?**
A: See attached below for A-1.02
- 2. Q: On the temporary bench, item 7 on the A-1.01 page, the top half of the detail calls for 5/8" stain grade charry plywood and the bottom calls for 1/4" stain grade plywood. What was intended?**
A: This was a typo. Please omit 1/4" Stain Grade Plywood.

2020 Jericho Design Group, LLC. These drawings are protected by the copyright laws of the United States. These drawings or any part thereof may not be used for any purpose or reproduced in any form or by any means without the written consent of Doug Shaw.


10/7/2020 3:49:58 PM C:\Users\wregan\Documents\20048_FOCO Courtroom Conversio_ARCH_RVT19C_wregan@jericho-design.com.rvt



1 JURY COURT JUDGE VIEW 1
SCALE:



2 JURY COURT JUDGE VIEW 2
SCALE:

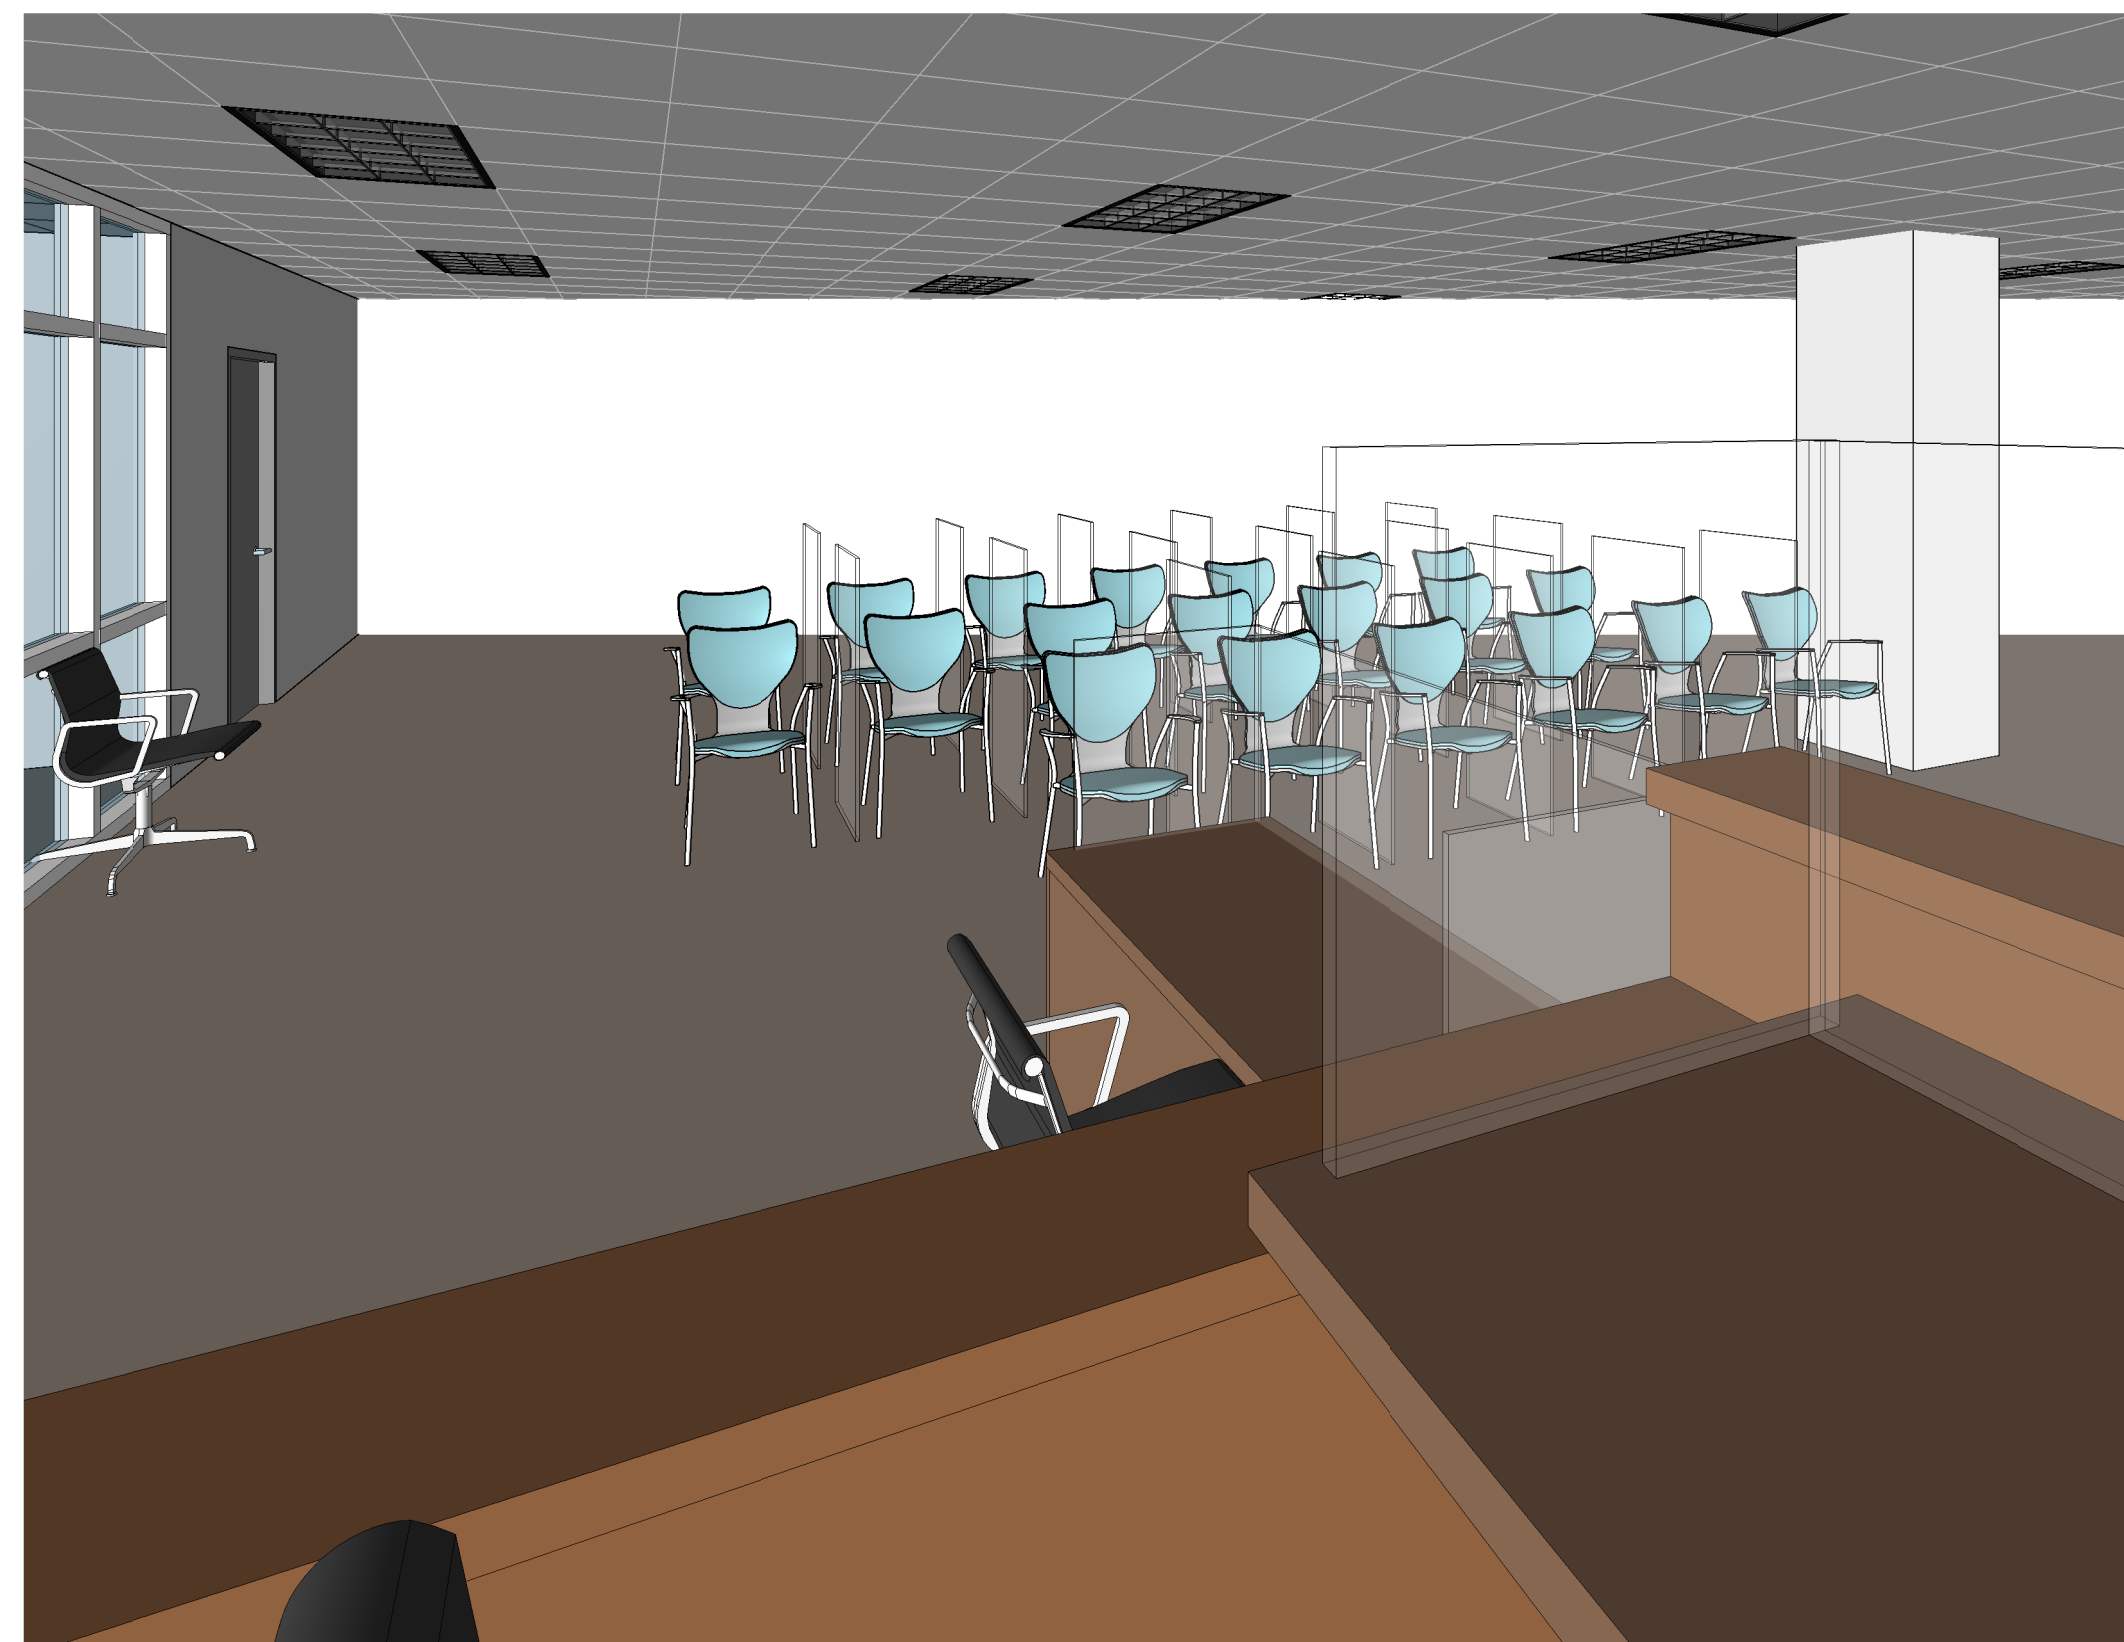

3 JURY COURT JUDGE VIEW 3
SCALE:



4 JURY COURT - ATTORNEY VIEW
SCALE:



102 Mary Alice Park Road, Suite 103
Cumming, GA 30040
www.jericho-design.com

**FORSYTH COUNTY
COURTHOUSE**

FORSYTH COUNTY

119 E. MAIN STREET

PRINT RECORD

No.	DATE	DESCRIPTION

Drawn By	Checked By
Author	Checker
Date	Job No.
10/20/2020	20048

Sheet Title
3D VIEWS

Sheet No.

A-1.02

RELEASED FOR CONSTRUCTION